


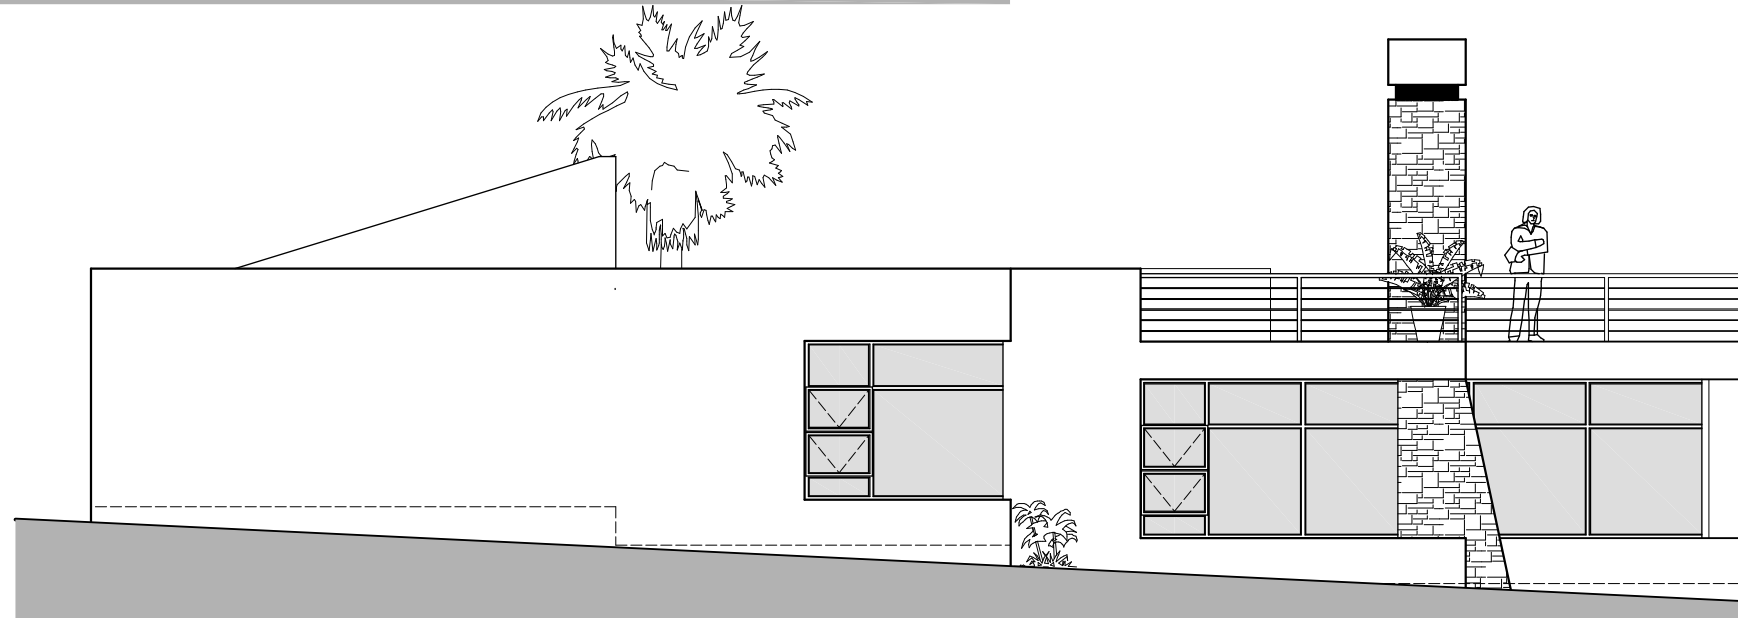

SOUTH-EAST ELEVATION  
scale 1:100



SOUTH-WEST ELEVATION  
scale 1:100



NORTH-WEST ELEVATION  
scale 1:100

**Erikud Boxin Architects**  
 ARCHITECTS DESIGNERS PLANNERS  
 PO BOX 653 11 DANIEL TJONGARERO STREET,  
 SWAKOPMUND TEL 064 402858  
 9000 FAX 064 404278

Project Title  
**HENTIES BAY GOLF VILLAGE**

Clients Approval

Drawing Title  
 SKETCH PLANS:  
 TYPE 2 -  
 ELEVATIONS

Drawn SK	Date 24 Aug 2016	Drawing No. <b>S/2-300</b>
Scale 1:100	Project No 1006	